




EAST ELEV. 1

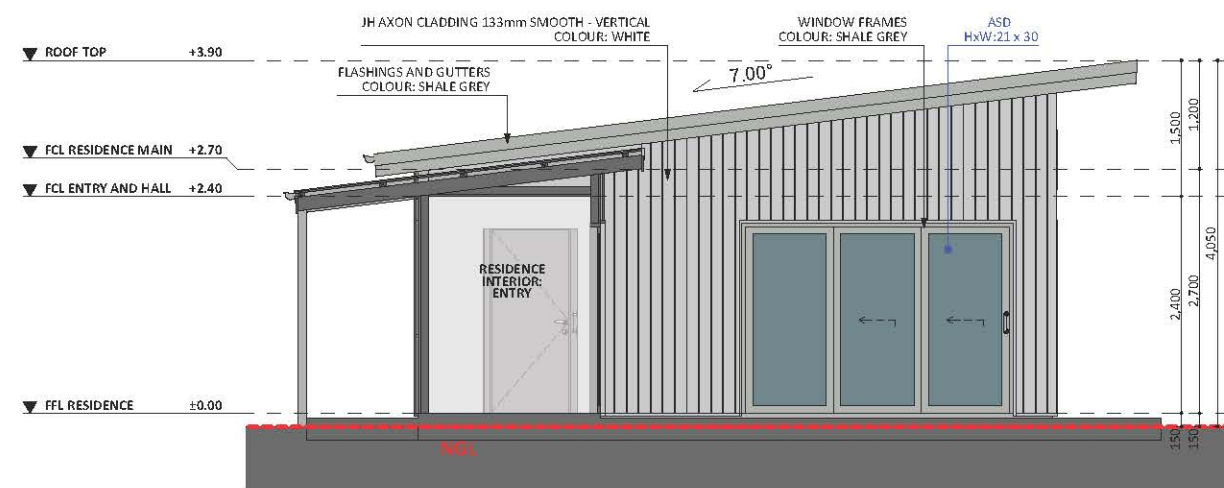


EAST ELEV. 2

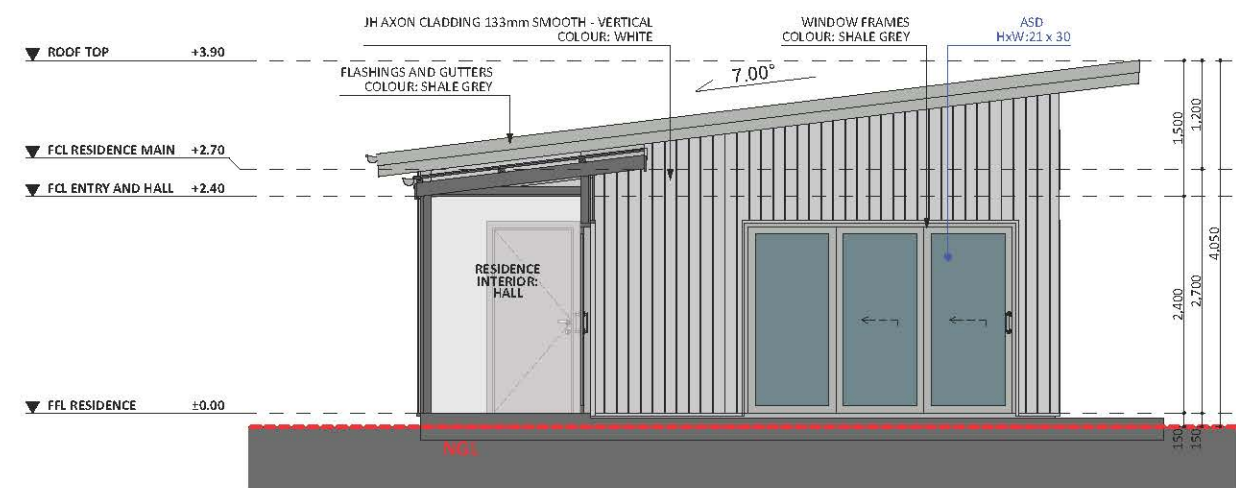


EAST ELEV. 3

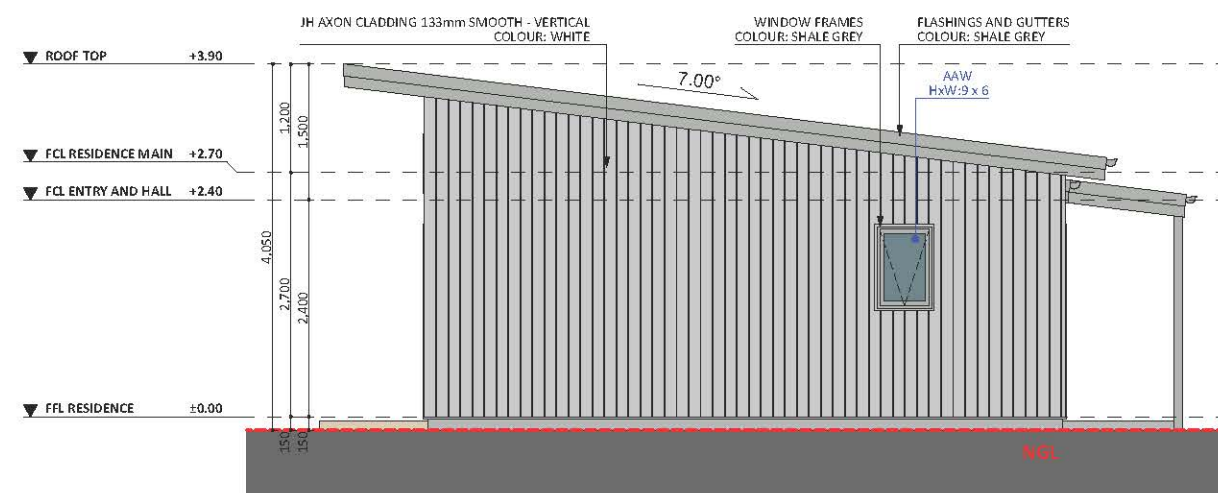


WEST ELEV. 1

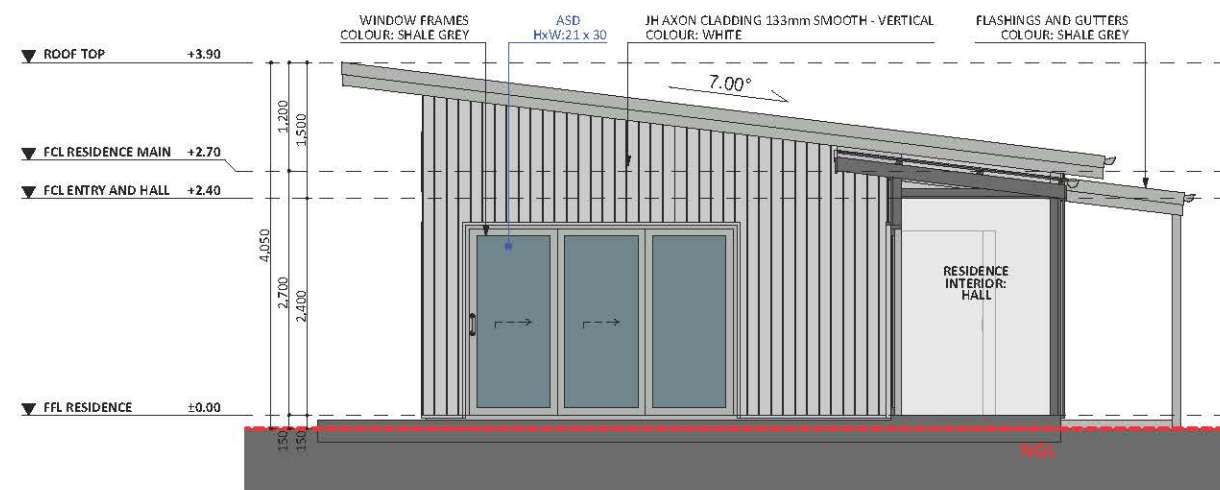


WEST ELEV. 2

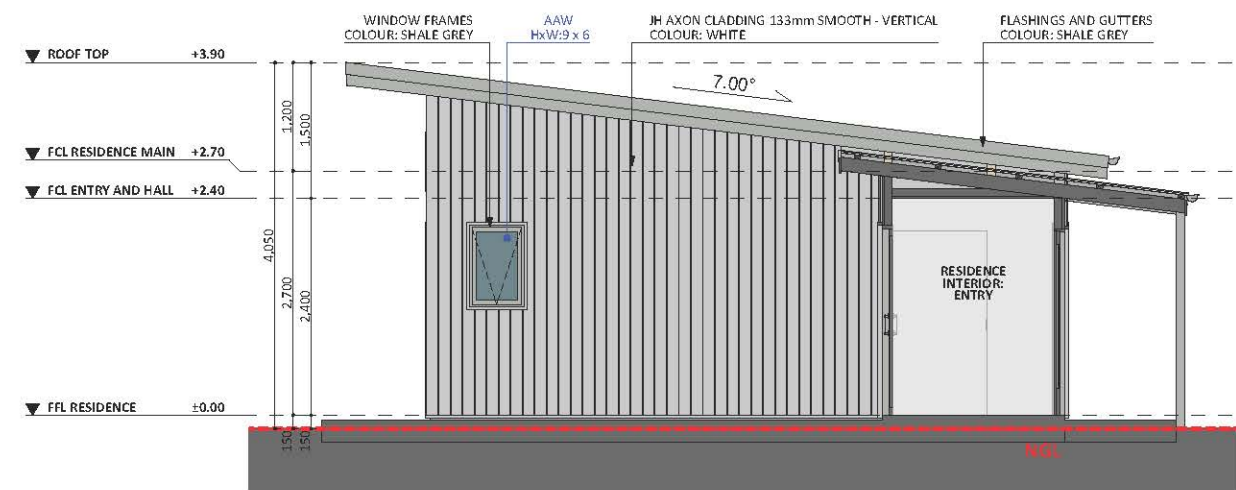

WEST ELEV. 3

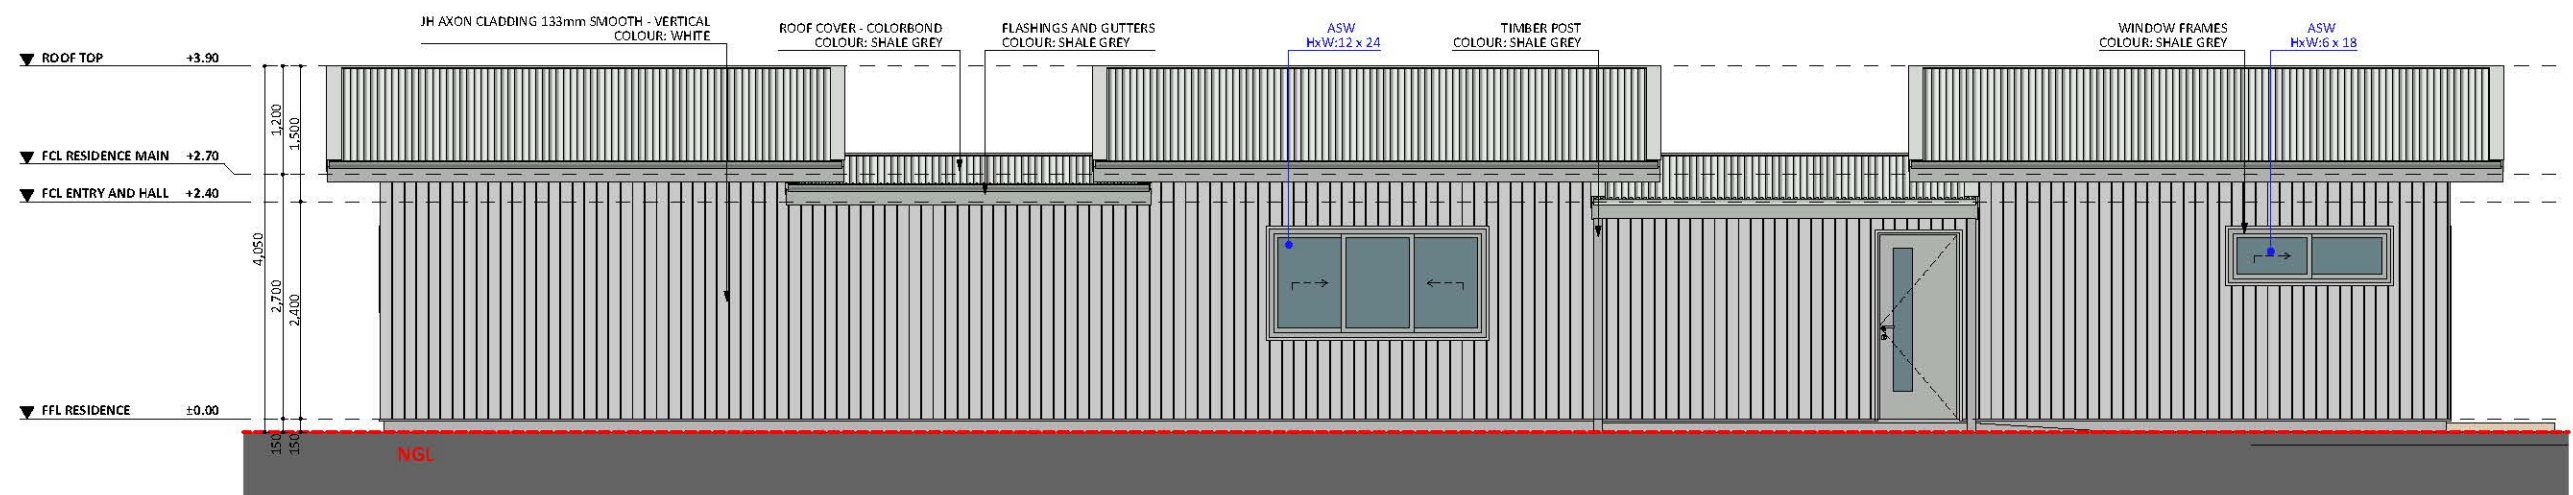

SOUTH ELEV.

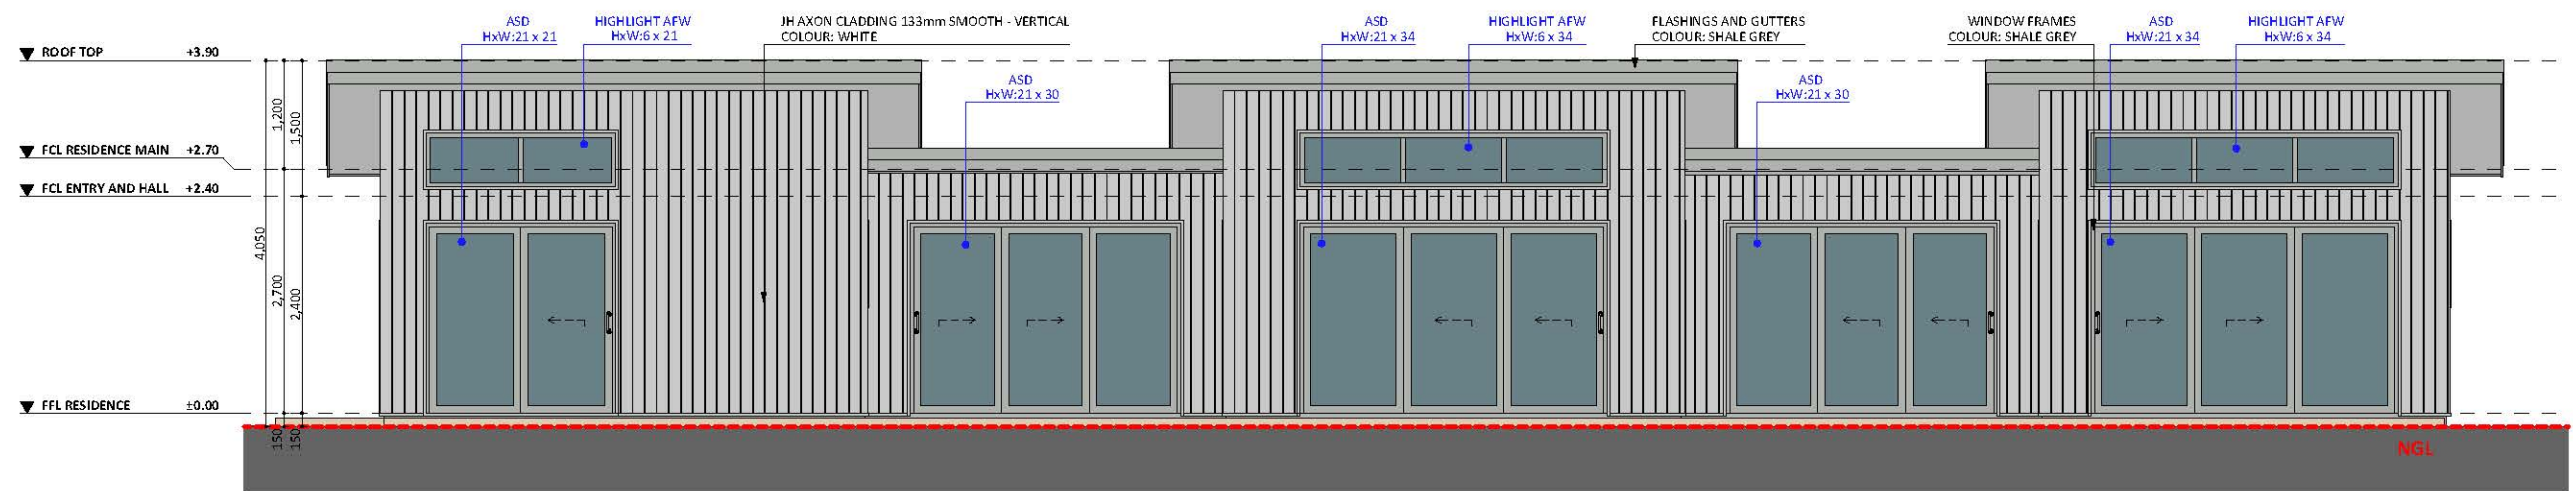

NORTH ELEV.